


OFFICE OF THE MARION COUNTY SURVEYOR
SECTION RECORD CORNER
SECTION 30 TOWNSHIP 15 RANGE 5
DATE: 8-2-03
PARTY CHIEF: Wilcoxon
CREW: _____
TYPE OF MARKER: Harrison
METHOD OF ESTABLISHMENT: County: 4-29-00

IN. S.P.C. E ZONE NAD '83
NAME: 15053005
N: 496286.6663(m)
E: 69884.1350(m)

NOTE: This corner position represents a title corner and may not necessarily be in the position of the Record corner.

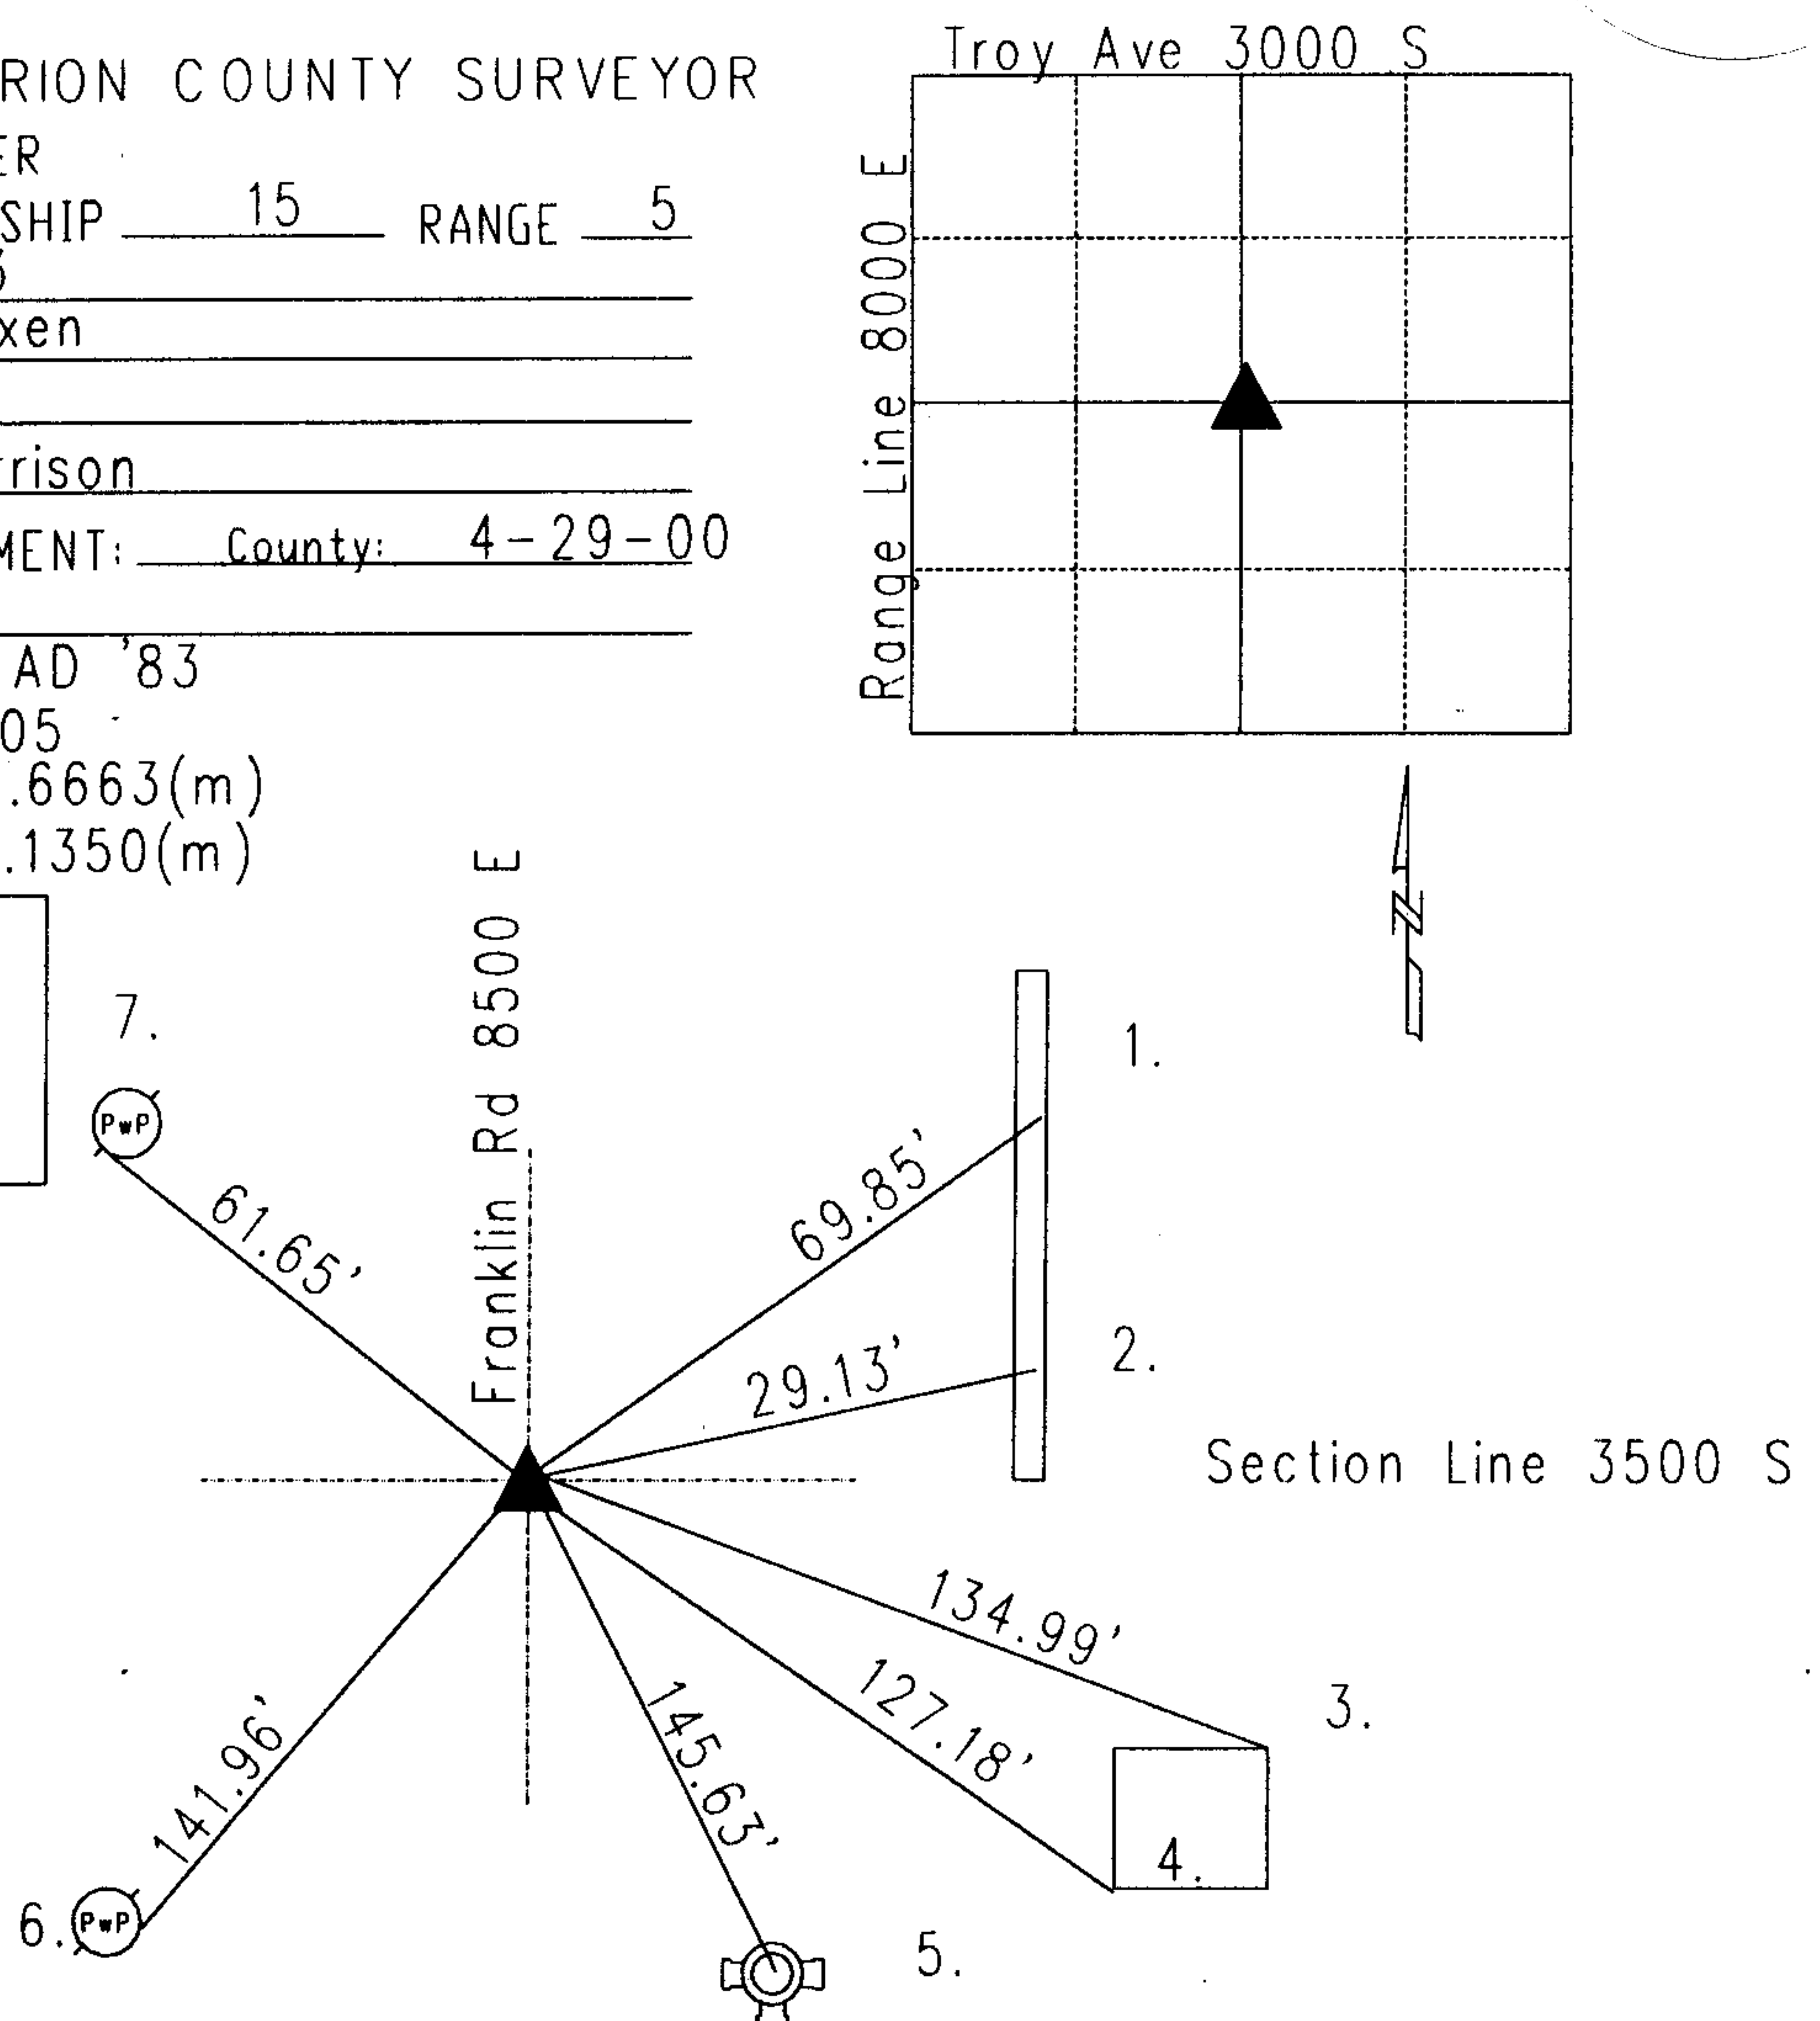

6-2-1852 Hasbrook set original post wit witnesses: 8" Beech N 71 1/4 W 47 Links and 28" Oak S 68 1/2 E 55 Links per Franklin Township Legal Surey Book pg 9; 6-13-1961 Monroe dug corner and a 1 1/2 inch pipe was found.; 5-10-71 McLand corner was tied in in as a 1 1/2" pipe round 4"down; 4-1-76 Wilcoxon called out te corner as a road mail per 1971 Corner ties.; 4-30-80 Cleveland called out the corner as a brass rod per 1976 ties.; 8-15-89 Gries called out the corner as a brass rod.10-10-99 Kiste called out the corner as a railroad spike.; 4-29-2000 Whiteside called out the corner as a railroad spike. 8-1-03 due to resurfacing project wilcoxon called out the corner as a 1 1/2" pipe found 10" down. No other points found. Set Harrison Monument where the 1 1/2" pipe was.

15053005

REF.	DISTANCE	DESCRIPTION
1.	69.85'	Cut 'x' in sidewalk
2.	29.13'	Cut 'x' in sidewalk
3.	134.99'	Notch cut NE leg of tower 36"up
4.	127.18'	Notch cut SW leg of tower 36"up
5.	145.63'	Top nut of fire hydrant
6.	141.96'	Mag nail w/brass washer E PwP#426-680 11 12"up
7.	61.65'	Mag nail SW PwP#278-650 B 12"up